


# KEY

- ① Profiled steel insulated composite cladding on sheeting rails.
- ② Automatic sliding doors to BS 7036 1500mm wide, c/w escape break out side glazing and pocket screens.
- ③ Powder coated aluminium double glazed windows / curtain walling.
- ④ Glazed canopy over entrance.
- ⑤ Metal escape doors, faced flush with rebound boards.
- ⑥ Up-and-over equipment store door 2.4 x 2.4m with flush rebound face to match wall.
- ⑦ Perimeter wall FR grade laminate faced FR water/boil proof ply rebound board wall to perimeter of sports hall up to 2.55m high, coloured fine acoustic mesh infill netting hung full height above.
- ⑧ Severe duty drywall partitions/lining c/w plywood sheathing, high impact wall board and acoustic quilt.
- ⑨ Internal glazed screen and door into sports hall - flush faced and impact resistant.
- ⑩ Protection rails to doors.
- ⑪ Lockers - third height + full height for disabled use.
- ⑫ Meter/plant room.
- ⑬ Cleaner's Store c/w sink.
- ⑭ Vending machine space.
- ⑮ Wheelchair / secure buggy storage.
- ⑯ Accessible WC (ASF Fig 24).
- ⑰ Notice board/hall of fame gallery.
- ⑱ Draft lobby c/w barrier matting.
- ⑲ Sports hall flooring to BSEN 14904 A3 Area Elastic c/w court lines.
- ⑳ Powerfloated concrete slab with epoxy floor paint.
- ㉑ Slip resistant vinyl sheet flooring.
- ㉒ Magnetic whiteboard.
- ㉔ Ambulant WC (ASF Fig 27).
- ㉕ Accessible Shower (ASF Fig 23).
- ㉖ Accessible CH/WC (ASF Fig 18).
- ㉗ Shower cubicle.
- ㉘ Mezzanine plant room above shown dotted.
- ㉙ Slip-resistant ceramic tiling.
- ㉚ Changing bench seating inc accessible bench section.
- ㉛ Metal escape doors.
- ㉜ Sports Hall division netting.
- ㉝ Public telephone.
- ㉞ Reception desk.
- ㉟ Showers with accessible seat/shower (ASF Fig 14).
- ㊱ Store.
- ㊲ Sports Hall informal viewing area.
- ㊳ Accessible CH/WC (ASF Fig 16).
- ㊴ Area elastic structured timber sprung floor to BSEN 14904.
- ㊵ Commercial carpet tiles plus high density mats to free weights area.
- ㊶ Commercial carpet tiles.

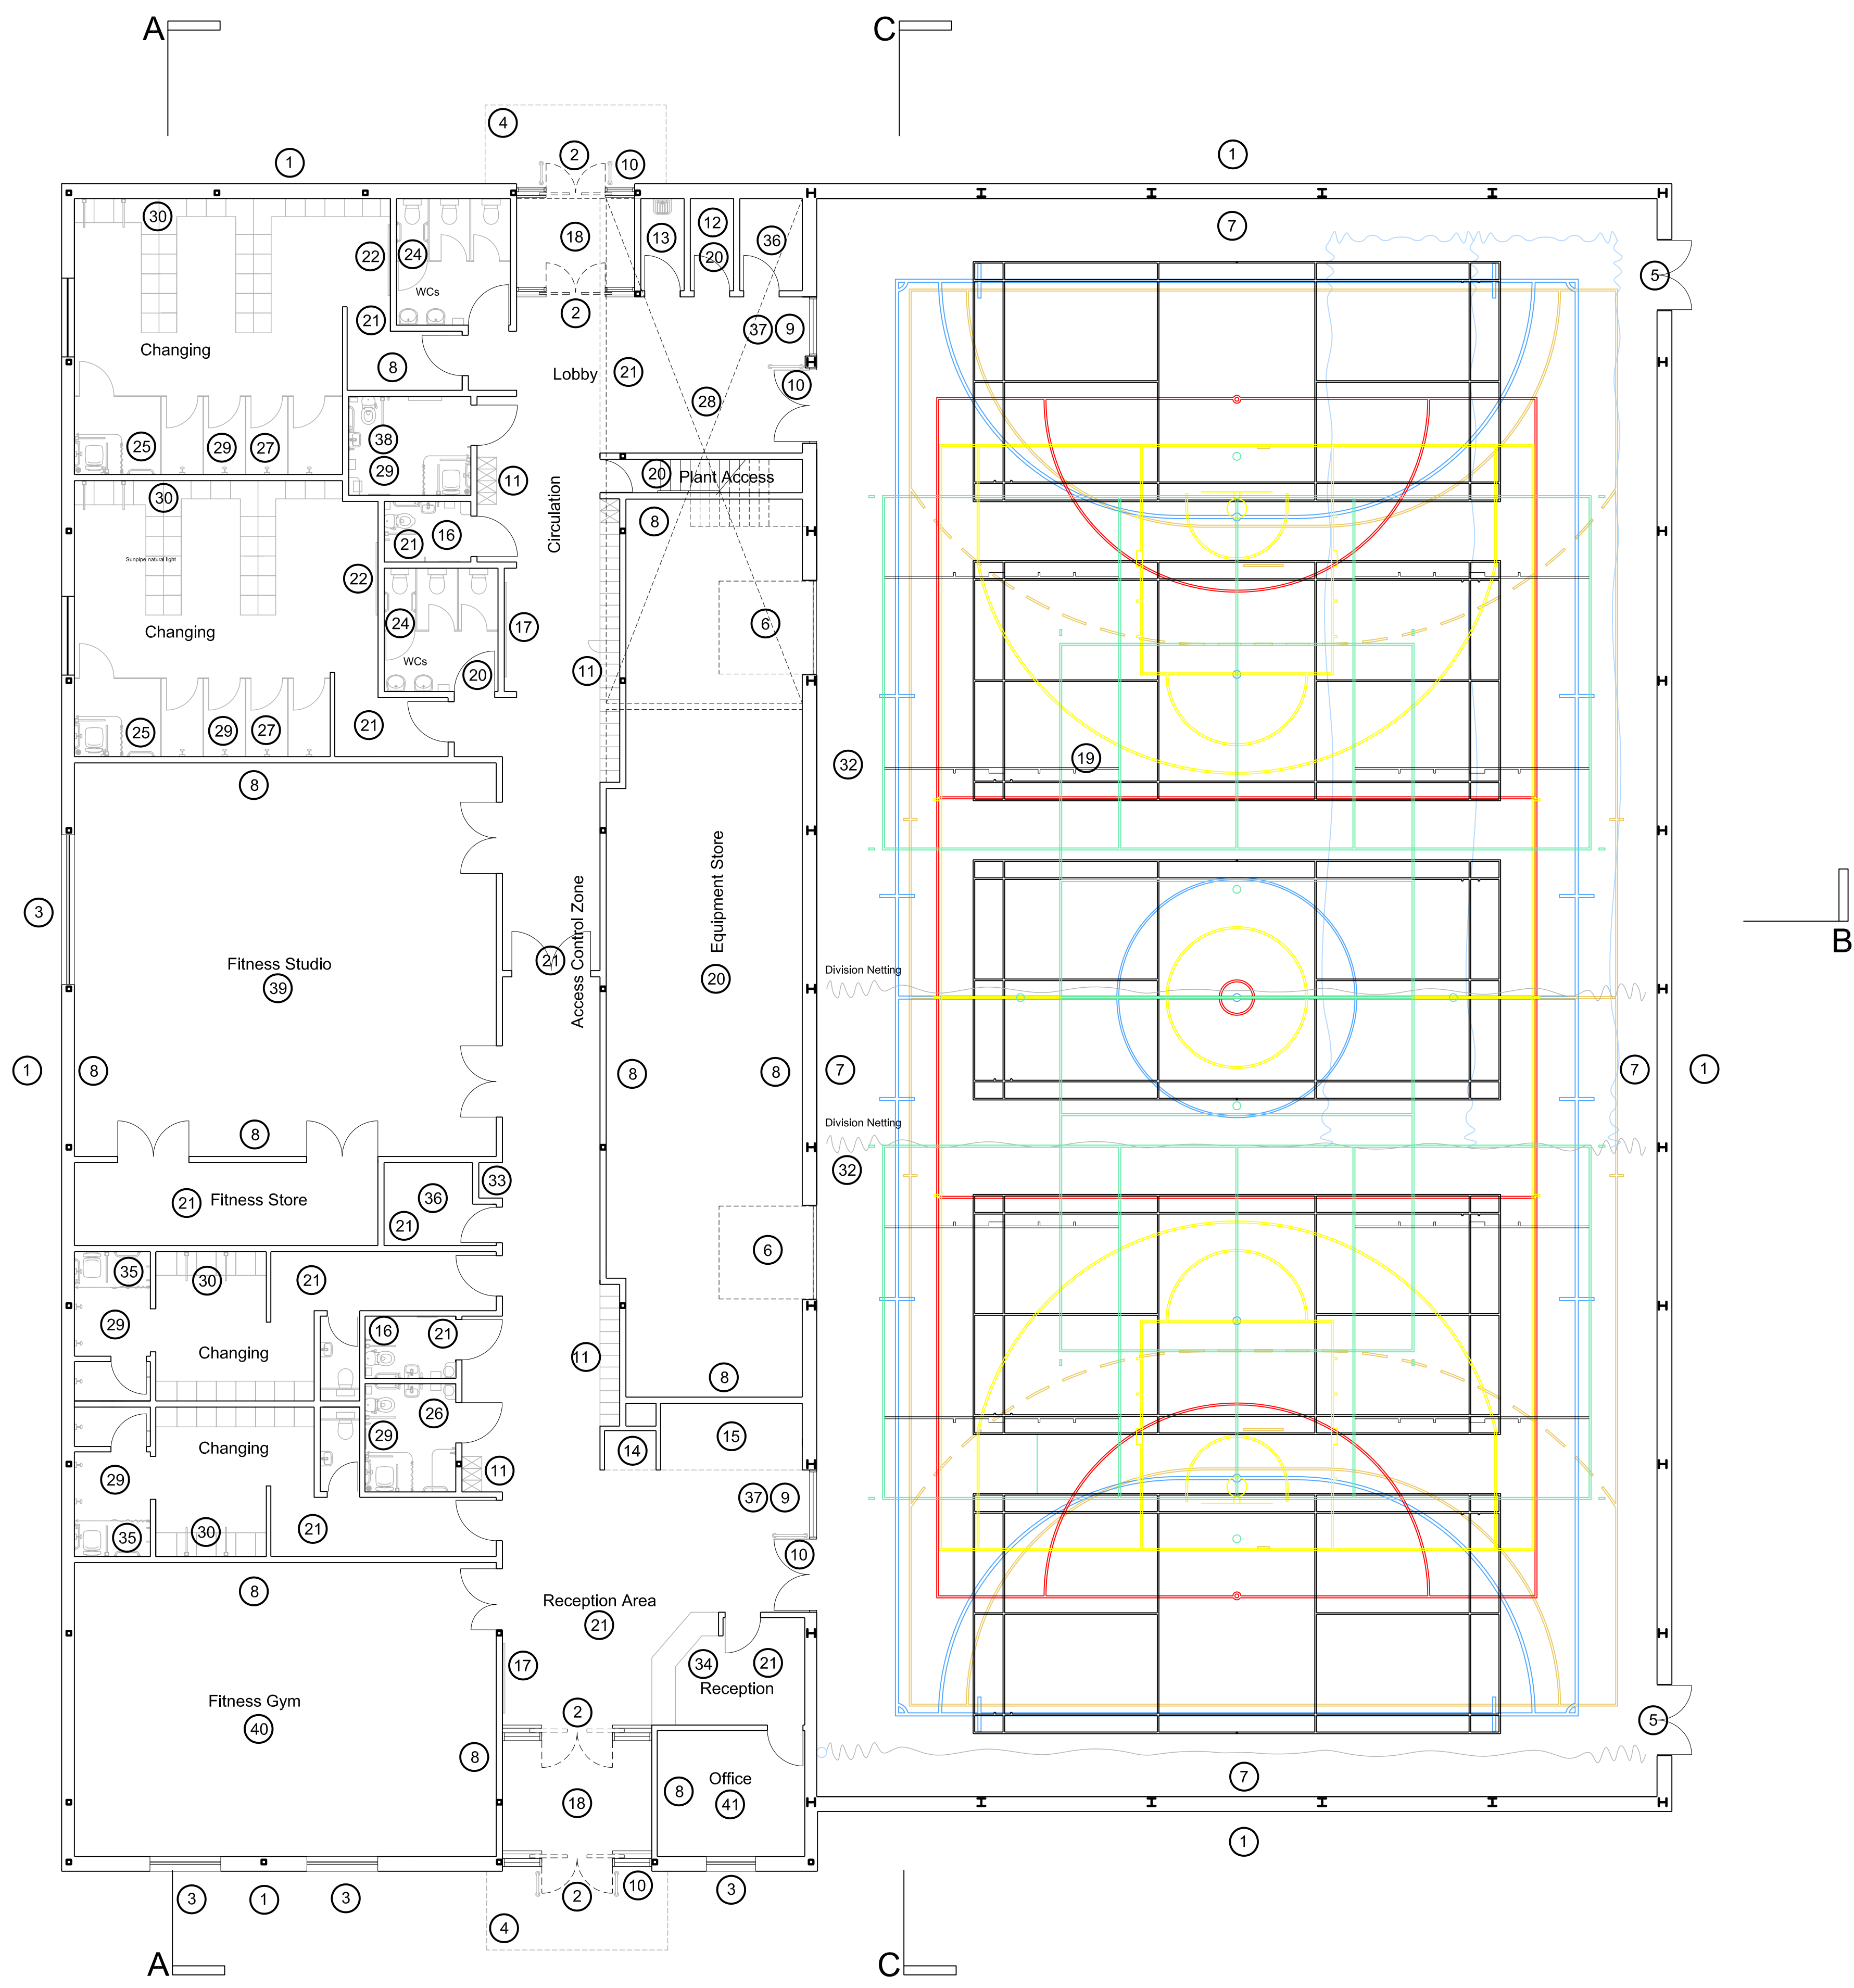

Affordable Sports Halls

## Option 2c Floor Plan

Sports Hall +CH / HF

Scale: 0 5000 mm

Date: July 2015

Notes:  
 This drawing is an extract from Sport England's publication 'Affordable Sports Halls' and must be read in conjunction with the respective section of the guidance  
 DO NOT SCALE FROM THIS DRAWING  
 (approx 1:200 @ A3; approx 1:100 @ A1)  
 ALL DIMENSIONS ARE IN MILLIMETRES

[Click here for 'Design and Cost Guidance'](#)

[Click here for 'User Guide'](#)